








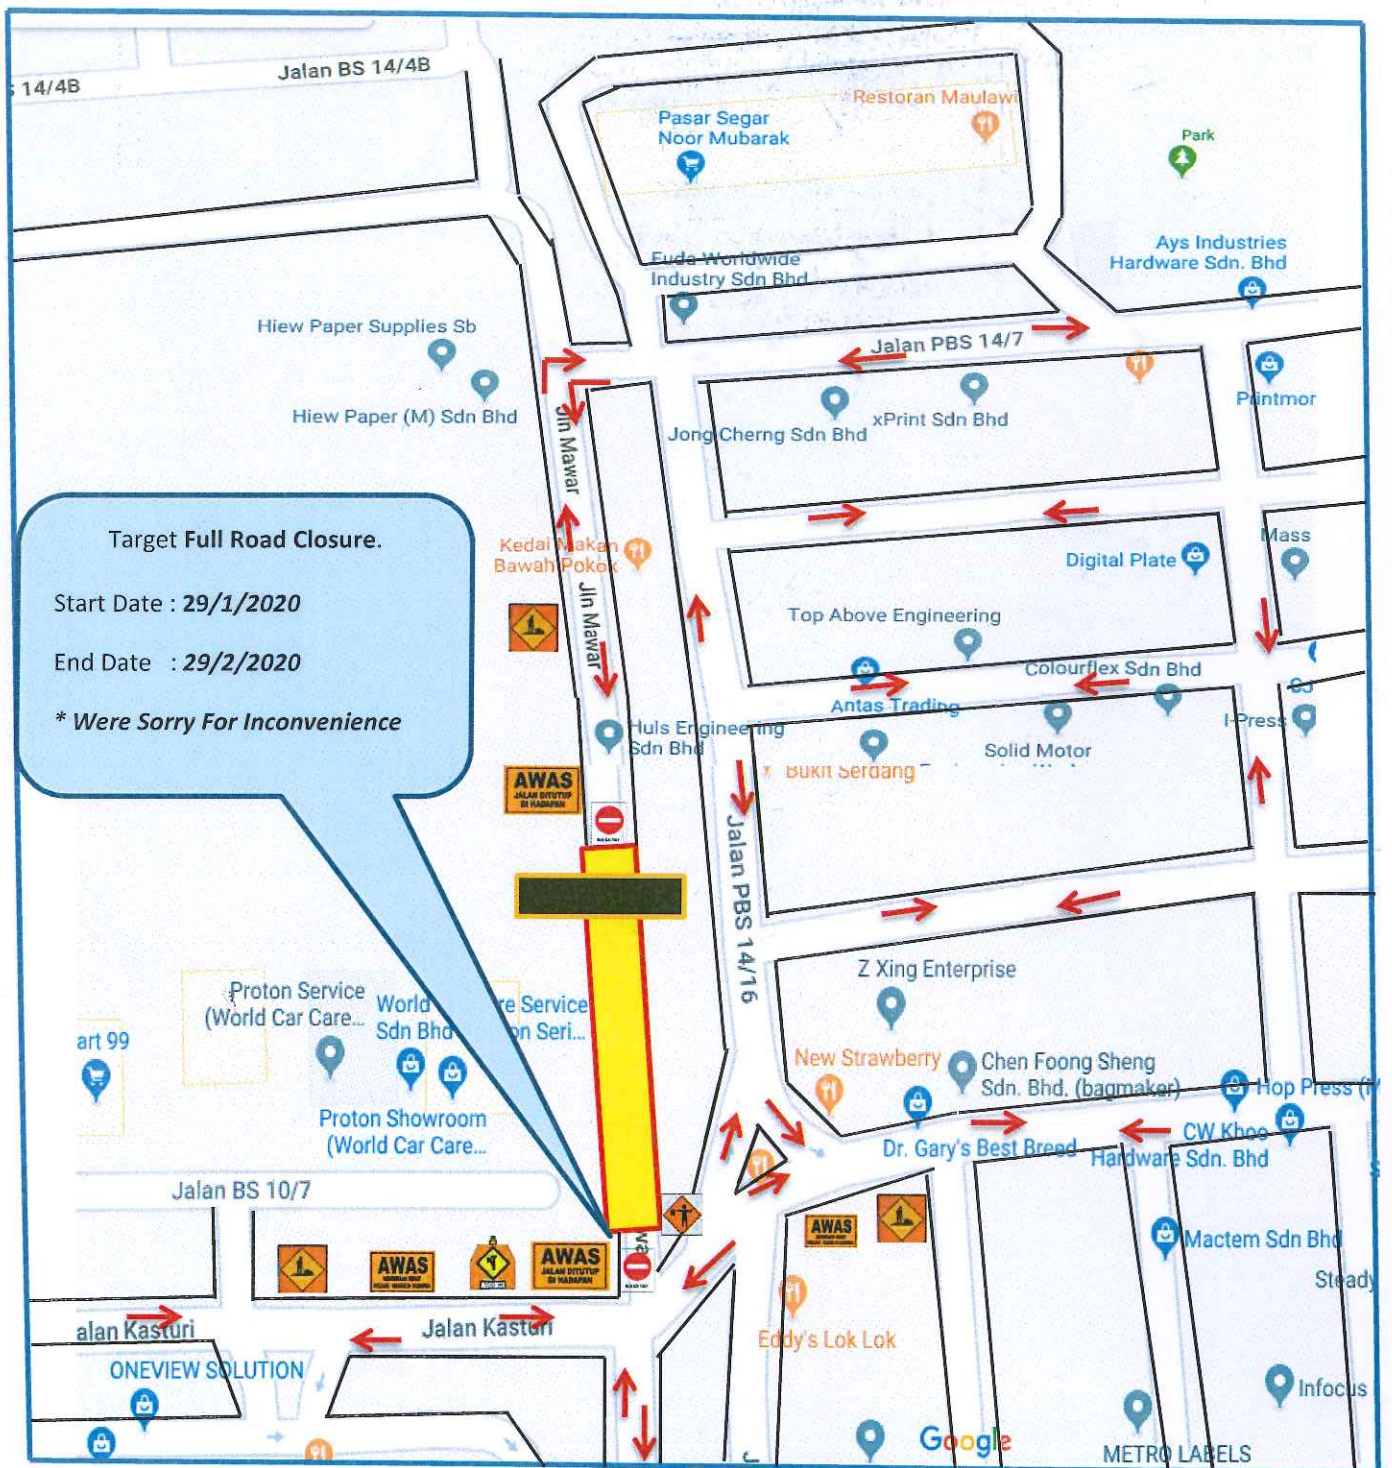


TEMPORARY ROAD CLOSURE AT JALAN MAWAR, PERINDUSTRIAN BUKIT SERDANG.



LEGEND

DRAWING NO : PAAB/B- 001-11/909/R/PP/C/6006/MHD/TMP/00 REV 1

SIGN	NOTE	SIGN	NOTE	SIGN	NOTE
	JALAN DITUTUP / BARRICADE		FLAGMAN		LALUAN TRAFIK
	KAWASAN PEMBINAAN / WORK AREA		NO LEFT TURN		MEN AT WORK
	AWAS JALAN DITUTUP DIHADAPAN		NO ENTRY		AWAS KENDERAAN BERAT KELUAR/MASUK