




# TRAFFIC MANAGEMENT DURING UTILITY RELOCATION AT JALAN HULU LANGAT - CH 3400 TO CH 3625 - STAGE 1

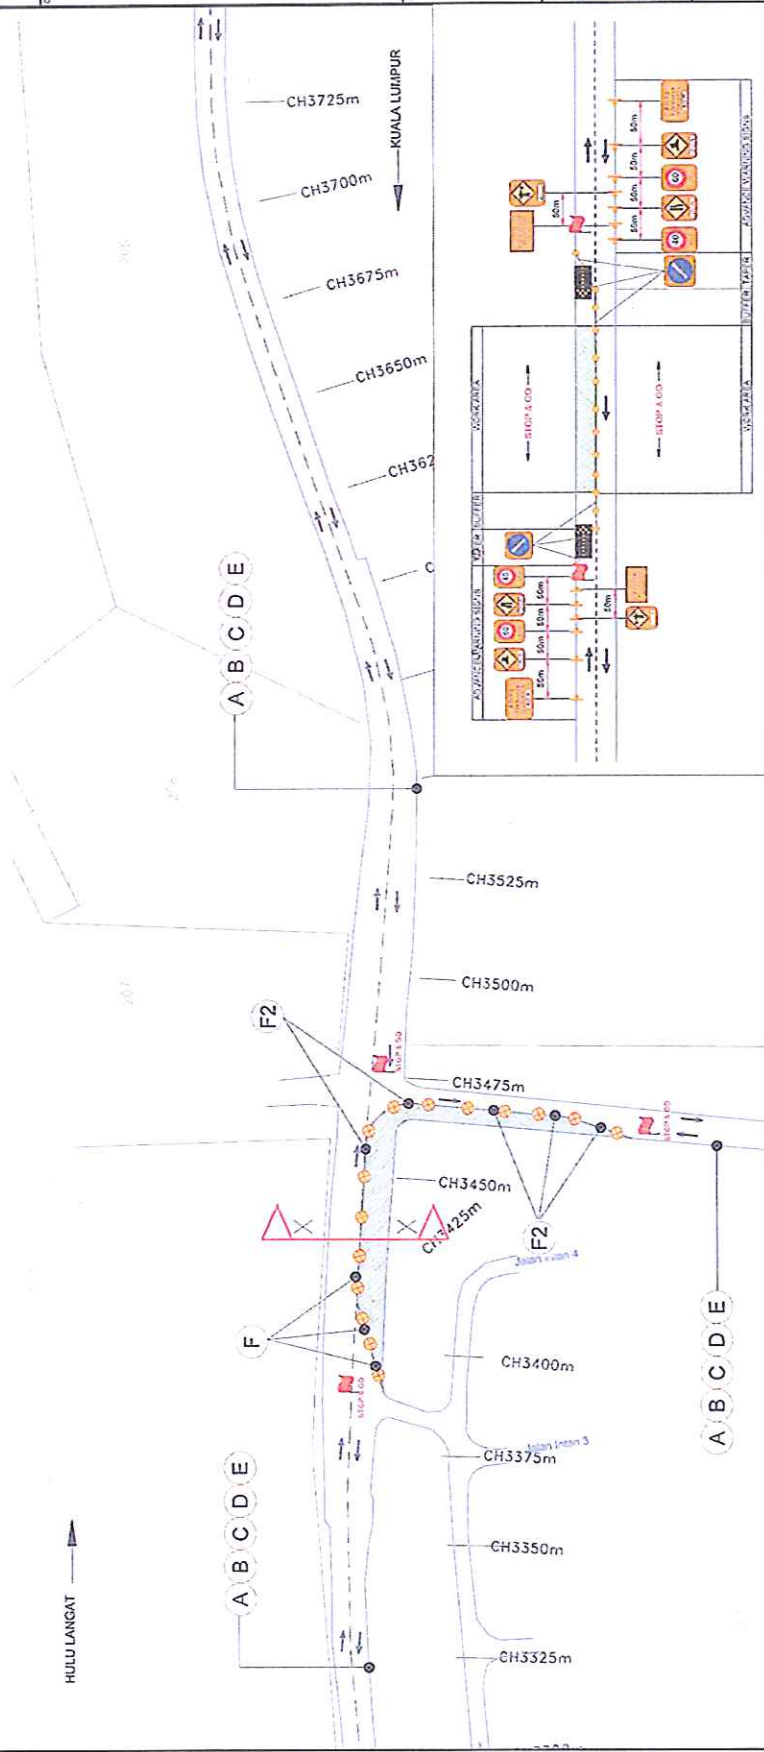

- REMARKS:**
- BLINKERS:** Straight stretch - 30 m interval  
Taper - 10 m interval  
: With delineator string
  - SIGNAGES:** Fluorescent orange prismatic retro - reflective sheeting
  - FLAGMAN POSITION INDICATIVE ONLY**


**LEGEND**

	TRAFFIC FLOW		FLAGMAN
	PLASTIC BARRIER		BLINKERS
	WORK AREA		INGRESS/EGRESS
	FLASHING ARROW		SUPER CONE


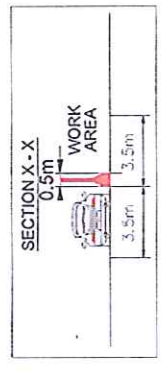
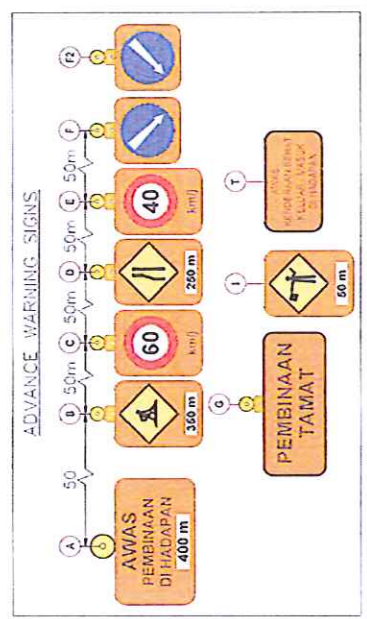


<p><b>CONTRACTOR</b></p> <p>Perumahan Asegi Air Berhad No. 1, Jalan Selesa, Seksyen 11, 47100 Kuala Lumpur Tel: 03-2488999 Fax: 03-2488998</p>	<p><b>CONSULTANT</b></p> <p><b>SMHB Sdn. Bhd.</b> In Association With <b>ronhill consulting sdn bhd</b> CONSULTING ENGINEERS</p>	<p><b>PROJECT DESIGN OFFICE</b> Langkat 2 WTP and Water Remediation - Phase 1 No. 35, Jalan L. 2/10, Bukit Rendah, 51000 Kuala Lumpur, Malaysia Tel: 03-2311122 Fax: 03-2305248 Email: <a href="mailto:info@l2w.com">info@l2w.com</a> Website: <a href="http://www.l2w.com">www.l2w.com</a></p>	<p><b>PROPOSED DEVELOPMENT OF LANGKAT 2 WATER TREATMENT PLANT AND WATER REMEDIALATION PLANT AND WATER DARUL ECOLOGY KUALA LUMPUR PERSEKUTUAN KUALA LUMPUR</b></p>	<p><b>JAKS Sdn. Bhd.</b> Lot 502, Temenggong Selayang Road, 47100 Kuala Lumpur, Malaysia Tel: 03-9032 898 (9) • 9032 8931 Fax: 03-9032 2008</p>	<p><b>MUJIBAH KONSORTIUM HOKIROS SDN BHD</b> 92, JALAN PUSAT PERMANGAN 2, PUSAT PERMANGAN SOJELOK, 43000 MAJANG, SELANGOR DARUL HIBAH, TEL: 03-8735372 FAX: 03-8735372</p>	<p><b>TRAFIC MANAGEMENT DURING UTILITY RELOCATION AT JALAN HULU LANGAT - CH 3400 TO CH 3625 - STAGE 1</b></p>	<table border="1"> <tr> <td>NO.</td> <td>DATE</td> <td>REVISION</td> </tr> <tr> <td>1</td> <td>2011/07/03</td> <td>ISSUE FOR PERMIT</td> </tr> <tr> <td>2</td> <td>2011/07/03</td> <td>FOR CONSTRUCTION</td> </tr> <tr> <td>3</td> <td>2011/07/03</td> <td>FOR CONSTRUCTION</td> </tr> <tr> <td>4</td> <td>2011/07/03</td> <td>FOR CONSTRUCTION</td> </tr> <tr> <td>5</td> <td>2011/07/03</td> <td>FOR CONSTRUCTION</td> </tr> <tr> <td>6</td> <td>2011/07/03</td> <td>FOR CONSTRUCTION</td> </tr> <tr> <td>7</td> <td>2011/07/03</td> <td>FOR CONSTRUCTION</td> </tr> <tr> <td>8</td> <td>2011/07/03</td> <td>FOR CONSTRUCTION</td> </tr> <tr> <td>9</td> <td>2011/07/03</td> <td>FOR CONSTRUCTION</td> </tr> <tr> <td>10</td> <td>2011/07/03</td> <td>FOR CONSTRUCTION</td> </tr> <tr> <td>11</td> <td>2011/07/03</td> <td>FOR CONSTRUCTION</td> </tr> <tr> <td>12</td> <td>2011/07/03</td> <td>FOR CONSTRUCTION</td> </tr> <tr> <td>13</td> <td>2011/07/03</td> <td>FOR CONSTRUCTION</td> </tr> <tr> <td>14</td> <td>2011/07/03</td> <td>FOR CONSTRUCTION</td> </tr> <tr> <td>15</td> <td>2011/07/03</td> <td>FOR CONSTRUCTION</td> </tr> <tr> <td>16</td> <td>2011/07/03</td> <td>FOR CONSTRUCTION</td> </tr> <tr> <td>17</td> <td>2011/07/03</td> <td>FOR CONSTRUCTION</td> </tr> <tr> <td>18</td> <td>2011/07/03</td> 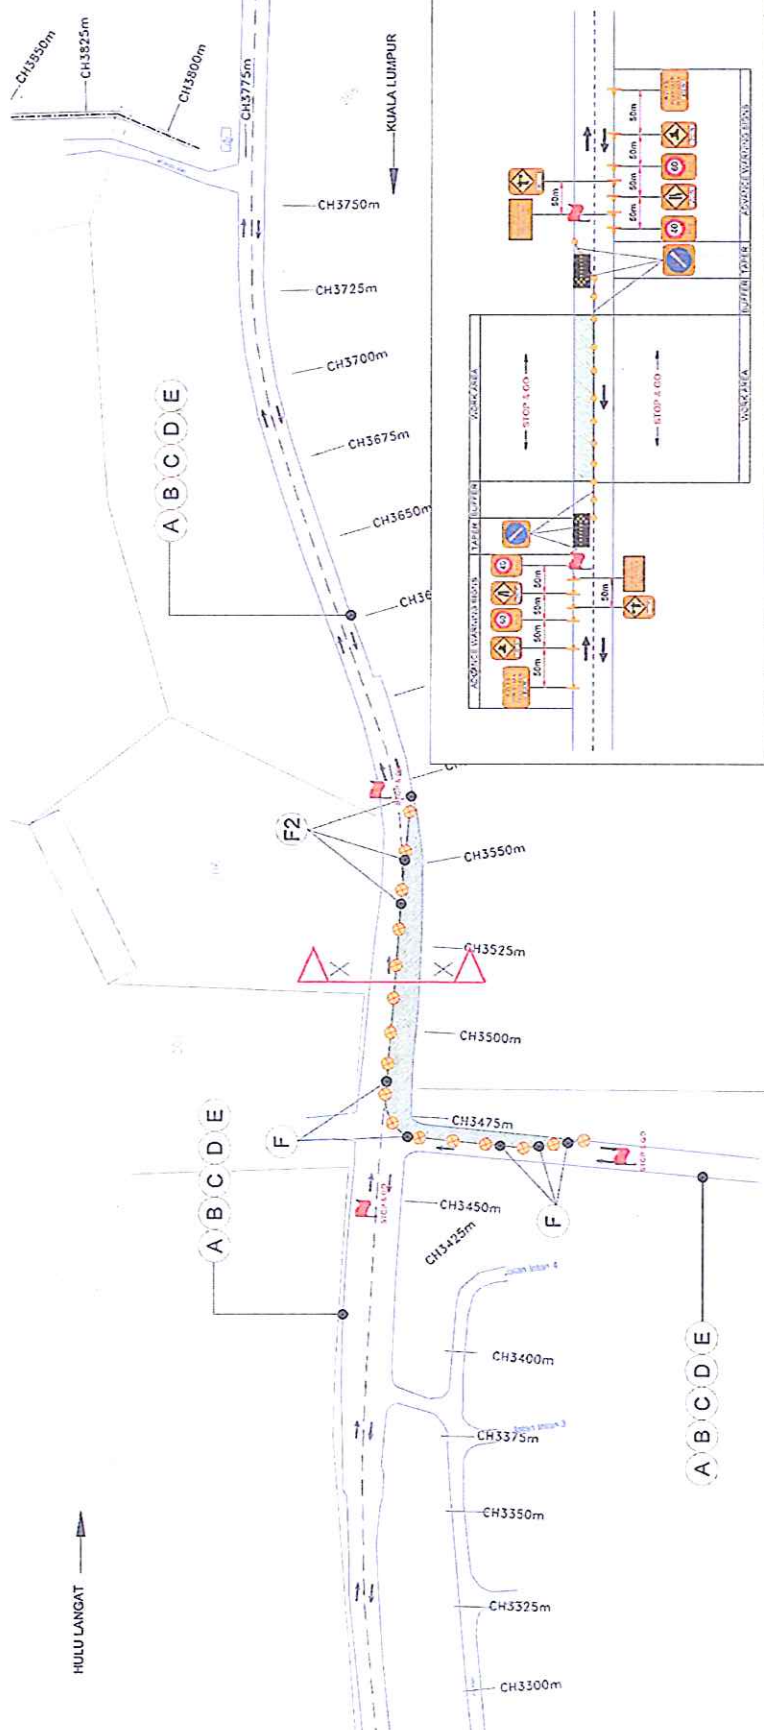


- REMARKS:**
1. BLINKERS : Straight stretch - 30 m interval  
Taper - 10 m interval  
: With delineator string
  2. SIGNAGES : Fluorescent orange prismatic retro - reflective sheeting
  3. FLAGMAN POSITION INDICATIVE ONLY

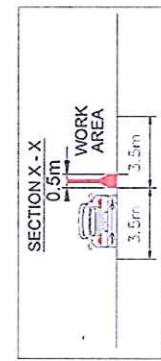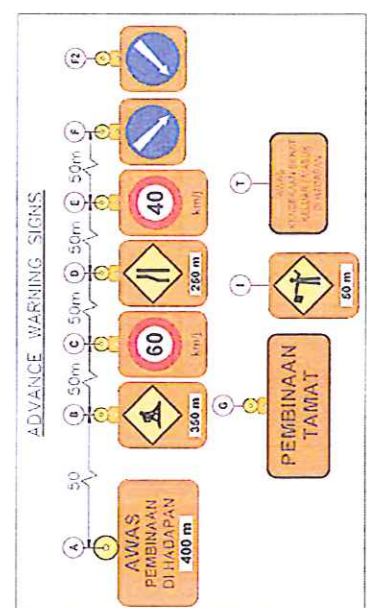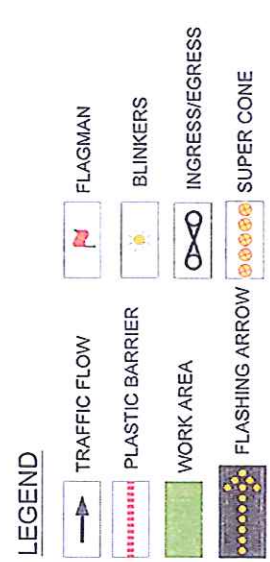

 <b>Pengurusan Aset Air Berhad</b> Tingkat 24, Menara Maxis, Cyberjaya 63000 Cyberjaya, Selangor Tel: 03-24445555 Fax: 03-24445555	 <b>SMHB Sdn. Bhd.</b> In Association With <b>ronhill consulting sdn bhd</b> CONSULTANT ENGINEER  IITA Yonega sdn bhd CONSULTANT ENGINEER	<b>PROJECT DESIGN OFFICE</b> Langkat WTP and Water Retreatment - Phase 1 No. 38, Jalan 17/20, Desa Padi, 50000 Kuala Lumpur, Wilayah Persekutuan Kuala Lumpur Tel: 03-23245188 Email: I.KAL@langkat.com Website: www.langkat.com	<b>PROPOSED DEVELOPMENT OF LANGKAT 2                  WATER TREATMENT PLANT AND WATER                  RETICULATION SYSTEM IN SELANGOR                  DARUL EHSAN / WILAYAH PERSEKUTUAN                  KUALA LUMPUR</b>	 <b>JAKS Sdn. Bhd.</b> Lot 502, Kawasan 5, Seksyen 7, Petaling Jaya, 47000 Petaling Jaya, Selangor Darul Ehsan Tel: 03-25232088 Fax: 03-25232088	 <b>MUMUKAM KONSORTIUM HULU LANGAT Sdn Bhd</b> 02, JALAN PUSAT PERREKAWAN 2, PRIGAT PERREKAWAN SO, SELOK, 42000 KUALANG, SELANGOR DARUL EHSAN, TEL: 03-93704572 FAX: 03-93705072	<b>PROJEN</b> Memisyal Dan Memasang Papir Air Terawat Utama Dan Keluar Air Imbuhan Buak Ergang Ke Kalam Air Langat Sebagai Dan Pap Air Terawat Utama Dan Loji Rawatan Air Langat 2 Ke Kalam Air Imbuhan Tolid Langkat.	<b>DAFTAR</b> UTILITY RELOCATION AT JALAN HULU LANGAT - CH 3400 TO CH 3625 - STAGE 2	NO. / DATE DRAWN / REVISION CHECKED / NO. / DATE SCALE DRAWING NO. SHEET NO. / TOTAL SHEETS PAABLPJ-JMB-GEC-PA-3-1/1/1P-02B 1 02
--	--	---	---	---	---	---	--	--





# TRAFFIC MANAGEMENT DURING UTILITY RELOCATION AT JALAN HULU LANGAT - CH 3400 TO CH 3625 - STAGE 4

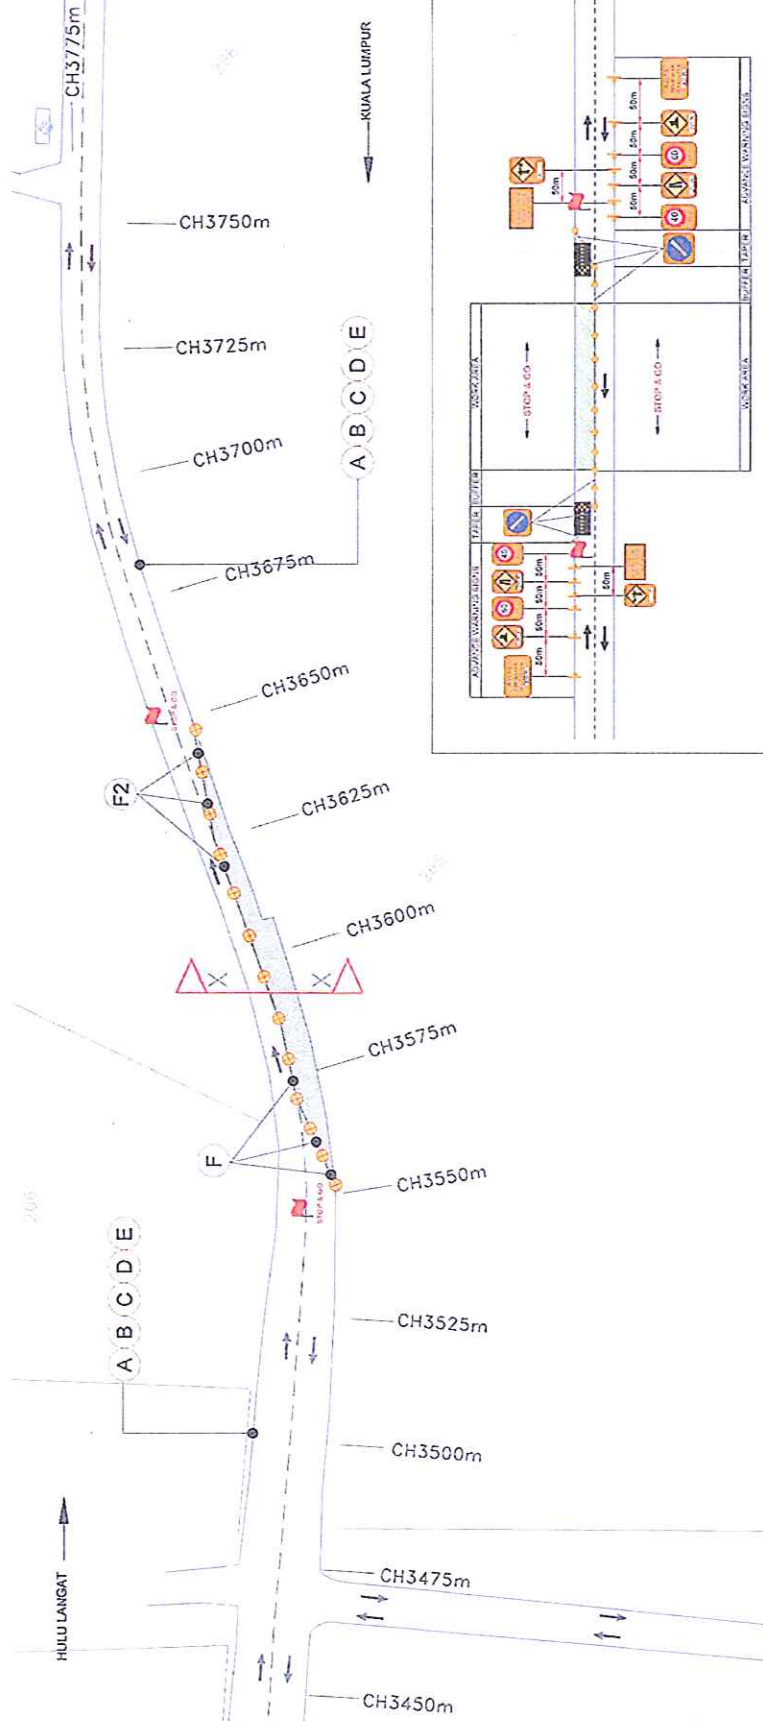

- REMARKS:**
- 1. BLINKERS : Straight stretch - 30 m interval  
Taper - 10 m interval  
: With delineator string
  - 2. SIGNAGES : Fluorescent orange prismatic retro - reflective sheeting
  - 3. FLAGMAN POSITION INDICATIVE ONLY

**LEGEND**

	TRAFFIC FLOW		FLAGMAN
	PLASTIC BARRIER		BLINKERS
	WORK AREA		INGRESS/EGRESS
	FLASHING ARROW		SUPER CONE

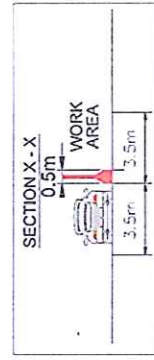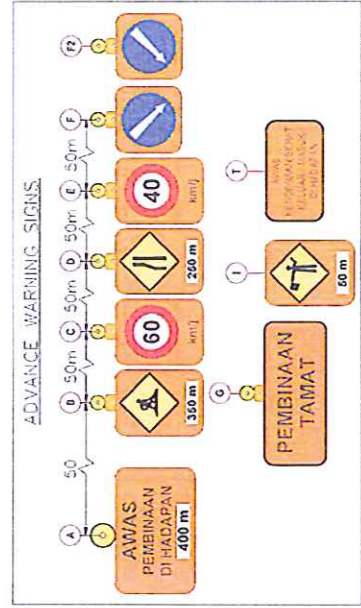

<p><b>Pengurusan Aset Air Berhad</b>                  10, Jalan 24, Menara MAA Berhad, Pusat Komersial,                  50100 Kuala Lumpur, Kuala Lumpur, Malaysia.                  Tel: 603-2414555 Fax: 603-2414588</p>	<p><b>SMHB Sdn. Bhd.</b>                  www.smhb.com.my                  11, Jalan 17/23 D, Desa Padi, 50100 Kuala Lumpur, Kuala Lumpur, Malaysia.                  Tel: 603-2541122 Fax: 603-9283518                  Email: info@smhb.com Website: www.smhb.com</p>	<p><b>rahill consulting sdn bhd</b>                  11, Jalan 17/23 D, Desa Padi, 50100 Kuala Lumpur, Kuala Lumpur, Malaysia.                  Tel: 603-2541122 Fax: 603-9283518                  Email: info@rahill.com Website: www.rahill.com</p>	<p><b>PROPOSED DEVELOPMENT OF LANGAT 2 WATER TREATMENT PLANT AND WATER RETICULATION SYSTEM IN SELANGOR DARUL EHSAN / WILAYAH PERSEKUTUAN KUALA LUMPUR</b></p>	<p><b>IAKSS Sdn. Bhd.</b>                  Lot 536, Perumahan Sabor Prima, Seksyen 7, Jalan Perindustrian, UCI, 43000 Kajang, Selangor Darul Ehsan, Malaysia.                  Tel: 03-8933108 Fax: 03-8933904</p>	<p><b>MUJIBAH KONSORTIUM HOLDINGS SDN BHD</b>                  92, JALAN PUSAT PERMANGAM 2, PUSAT BERSEKUTUAN S.G. JEJOK, 43000 KAJANG, SELANGOR DARUL EHSAN, MALAYSIA.                  TEL: 03-89335372 FAX: 03-87659372</p>	<p><b>TRAFFIC MANAGEMENT DURING UTILITY RELOCATION AT JALAN HULL LANGAT - CH 3400 TO CH 3625 - STAGE 4</b></p>
---	---	---	---	--	--	--