



# TMP STAGE 1

## TRAFFIC MANAGEMENT PLAN DURING PIPELINE INSTALLATION AT JALAN LINGKARAN TENGAH 2 (MRR2) - STAGE 1

SCOPE OF WORKS : PIPE JACKING  
: INSTALLATION OF PIPELINE  
DURATION TIME : 1 WEEK (7 DAYS)  
: 24 HOURS

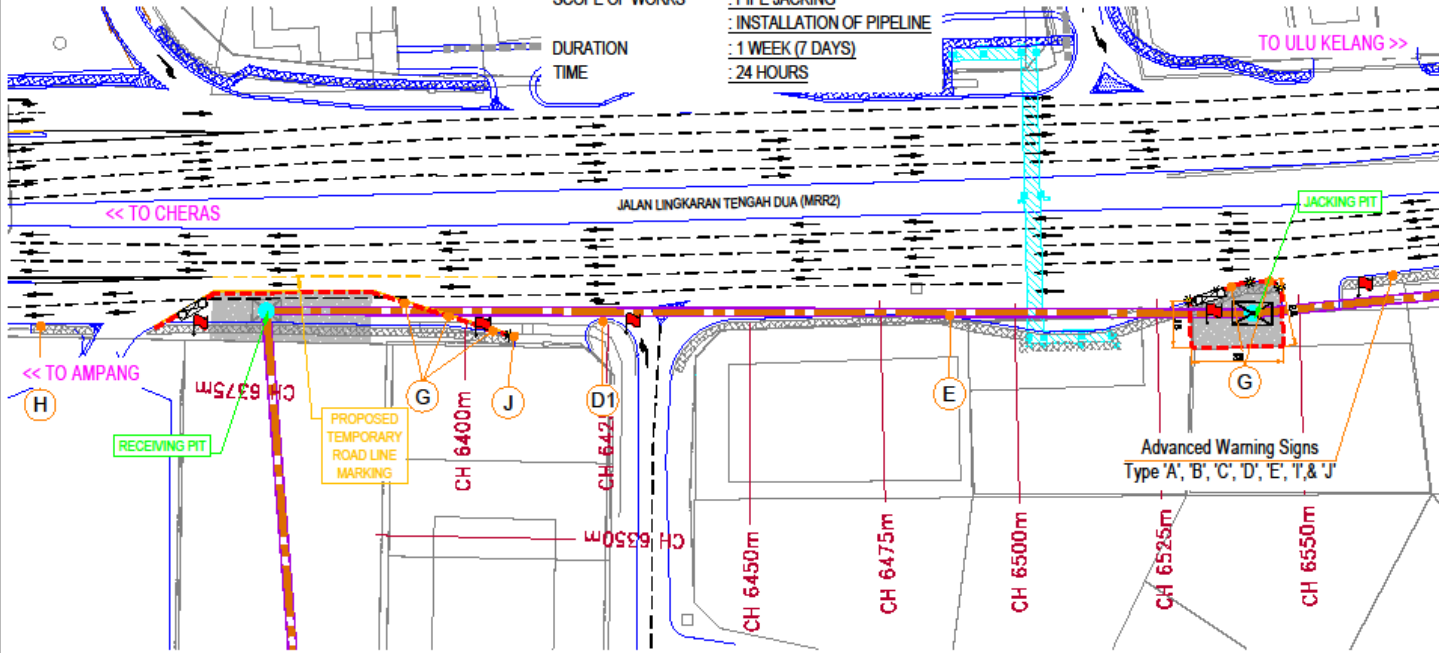

### ADVANCE WARNING SIGNS

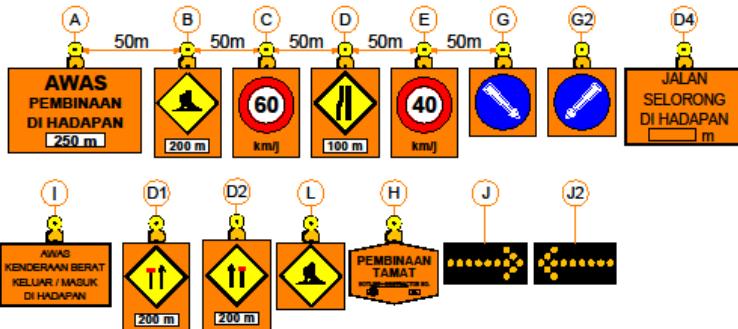

REMARKS :  
1. BLINKERS : Straight stretch - 30 m interval  
Taper - 10 m interval

### LEGEND

- EXISTING ROAD
- TRAFFIC FLOW
- N.B Barriers
- PIPELINE
- FLAGMAN
- INGRESS/EGRESS
- WORK AREA
- BLINKERS



**PENGUNCIAN**

Pengurusan Aset Air Berhad  
Tingkat 24, Menara Multi Purpose, Capital Square,  
8, Jalan Kuning KLAMK, 50100 Kuala Lumpur  
Tel: 603 26145555 Fax: 603 26145588

**INSPEKTOR TAMPAK & BINA/PAKSI**

SMKB Sdn. Bhd.  
Jalan Pengangkutan, Kajang  
43000 Kajang

**CONTRAKTOR**

WTA Sdn. Bhd.  
Jalan Pengangkutan, Kajang  
43000 Kajang

PROJECT DESIGN OFFICE  
Langkat 2 WTP and Water Reticulation - Phase 1  

**PROJEK**

PROPOSED DEVELOPMENT OF LANGKAT 2  
WATER TREATMENT PLANT AND WATER  
RETICULATION SYSTEM IN SELANGOR  
DARUL EHSAN / WILAYAH PERSEKUTUAN  
KUALA LUMPUR

**APPROVED BY AUTHORITY/UTILITY/ENGINEER INCHARGE**

**TRAFIC MANAGEMENT COMPANY :**

PAKSIAN TRAFIC Sdn. Bhd.  
UNIT 10-3, 3rd FLOOR JALAN 2770A, DESA SRI  
HARTANAS 50480 KUALA LUMPUR  
TEL : 03-20011381 / 84  
FAX : 03-20011382  
E-MAIL : paksi@pata.com

**REVISIONS**

NO.	DATE	REVISIONS	BY

**CONTRACT PACKAGE :**



**REVISION TITLE :**

NO.	DATE	REVISION	BY


# TMP STAGE 2

## TRAFFIC MANAGEMENT PLAN DURING PIPELINE INSTALLATION AT JALAN LINGKARAN TENGAH 2 (MRR2) - STAGE 2

SCOPE OF WORKS : PIPE JACKING  
INSTALLATION OF PIPELINE  
DURATION TIME : 3 MONTH  
24 HOURS

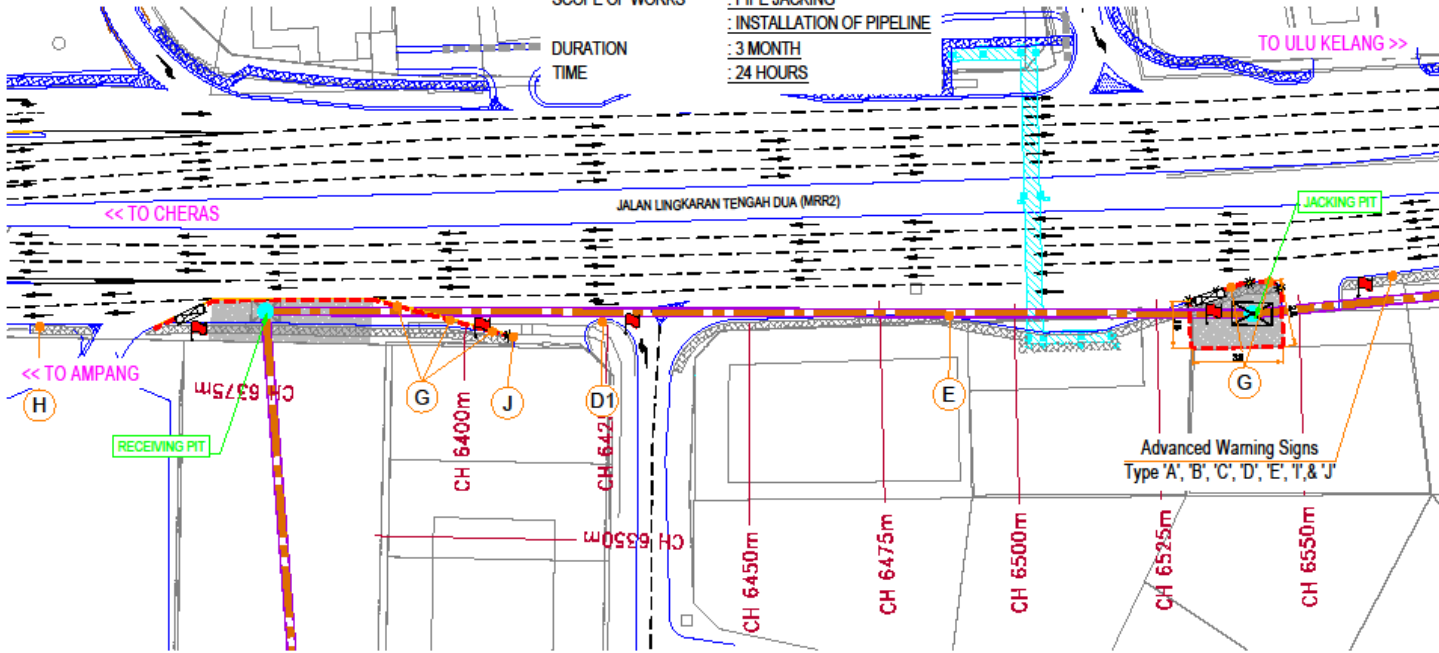

### ADVANCE WARNING SIGNS

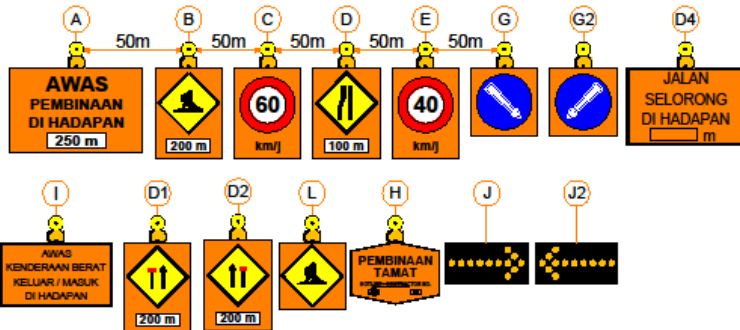

REMARKS :  
1. BLINKERS : Straight stretch - 30 m interval  
Taper - 10 m interval

### LEGEND

- EXISTING ROAD
- TRAFFIC FLOW
- N.B Barriers
- PIPELINE
- FLAGMAN
- INGRESS/EGRESS
- WORK AREA
- BLINKERS



**Pengurusan Aset Air Berhad**  
Tingkat 24, Menara Multi Purpose, Capital Square,  
8, Jalan Klanaif KLANJA,  
25100 Kuala Lumpur  
Tel: 603 26145555 Fax: 603 26145558

**CONSULTANT:**  
SMHB Sdn. Bhd.  
Jalan Pengangkutan Sungai  
10, Kuala Lumpur

**PROJECT ENGINEER OFFICE**  
Langkat 2 WTP and Water Reticulation - Phase 1  

**PROJECT:**  
PROPOSED DEVELOPMENT OF LANGKAT 2  
WATER TREATMENT PLANT AND WATER  
RETICULATION SYSTEM IN SELANGOR  
DARUL EHSAN / WILAYAH PERSEKUTUAN  
KUALA LUMPUR

**APPROVED BY:** ADVISORY/DESIGN/ENGINEER/PROJECT

**TRAFFIC MANAGEMENT CONTRACT:**  
MATA  
PUSKAS TRAFIK SDN. BHD.  
UNIT 12-3, 3rd FLOOR JALAN 2770A, DESA SERI  
HARTAMAS 50480 KUALA LUMPUR  
TEL: 03-2600 1380 / 84  
FAX: 03-2600 1386  
EMAIL: psk@psk.com

**DATE:** / /  
**SCALE:** /

NO.	REVISION	DATE

**PACKAGE:**  

DATE	SCALE